

The City of Edina has received application(s) for the following project(s). For additional information on the projects, meeting dates and times please feel free to contact the Planning Department at 952-826-0369.

## **Planning Project for:**

Angela Otteson on behalf of Edina Public Schools

### **Initial Project Description**

Site Plan review with a variance to install a 10-foot black vinyl fence to build a new transportation facility at the vacant parcel at 7600 Metro Boulevard, Edina, MN


**To accommodate the request the following is required:**

Site Plan  
Variance


Schematics:




MN

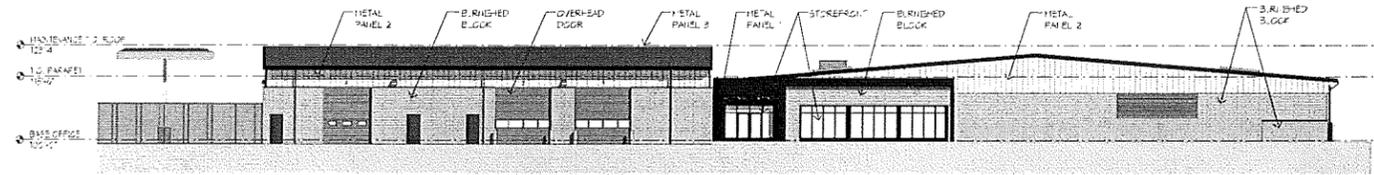


B1 NORTH  
1/16" = 1'-0"  
0 12 24

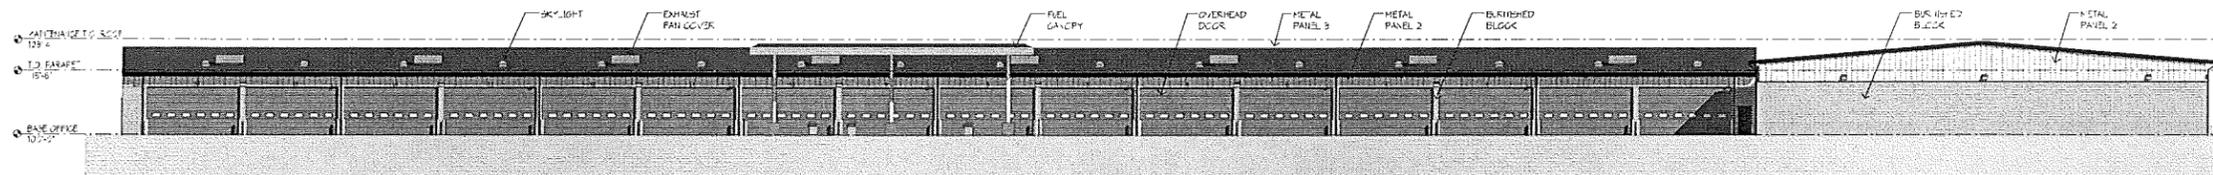

C1 EAST  
1/16" = 1'-0"  
0 12 24

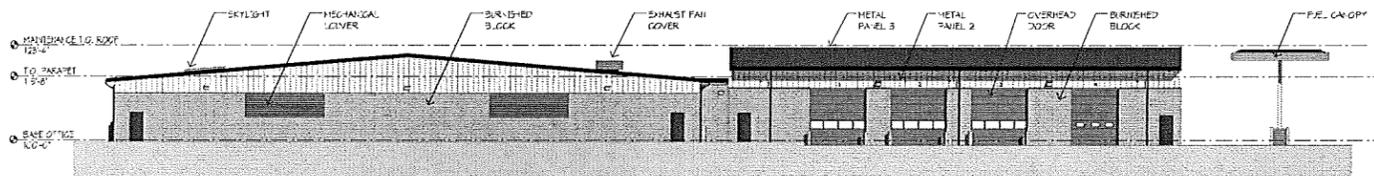

D1 SOUTH  
1/16" = 1'-0"  
0 12 24

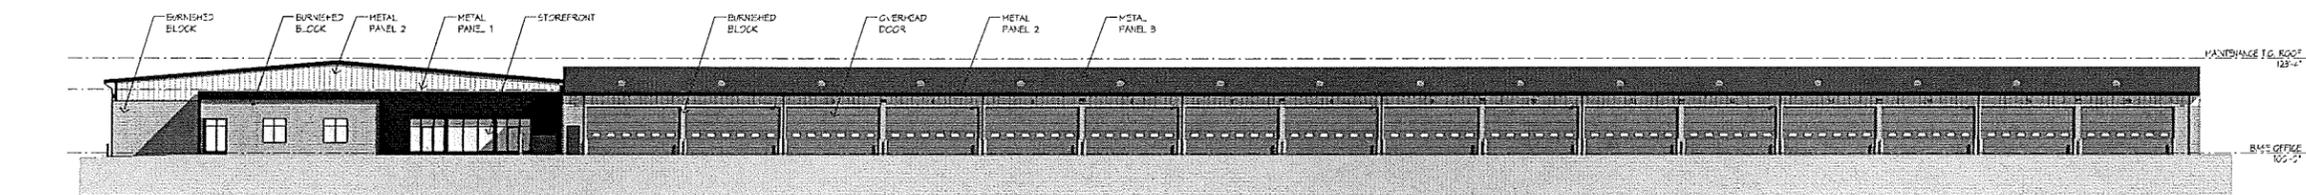

E1 WEST  
1/16" = 1'-0"  
0 12 24

A

### 2016 EDINA TRANSPORTATION FACILITY

5301 West 76th Street  
Edina MN 55439

ISD #273: EDINA  
PUBLIC SCHOOLS  
5701 Normandale Road #200  
Edina MN 55424



WOLD ARCHITECTS  
AND ENGINEERS  
333 Minnesota Street, Suite 1020  
Saint Paul, MN 55101

Wold.com | 651.223.7723

Architect  
WOLD ARCHITECTS AND ENGINEERS  
Architect  
WOLD ARCHITECTS AND ENGINEERS  
Architect

Arch Name  
Arch Name  
Arch Name

Revisions		
Description	Date	Name

Drawn: 162033  
User: 517115  
Drawn: Author  
Check: Checker




### ELEVATIONS


Scale: 1/16" = 1'-0"


# SP3


SITE PLAN REVIEW  
NOT FOR CONSTRUCTION

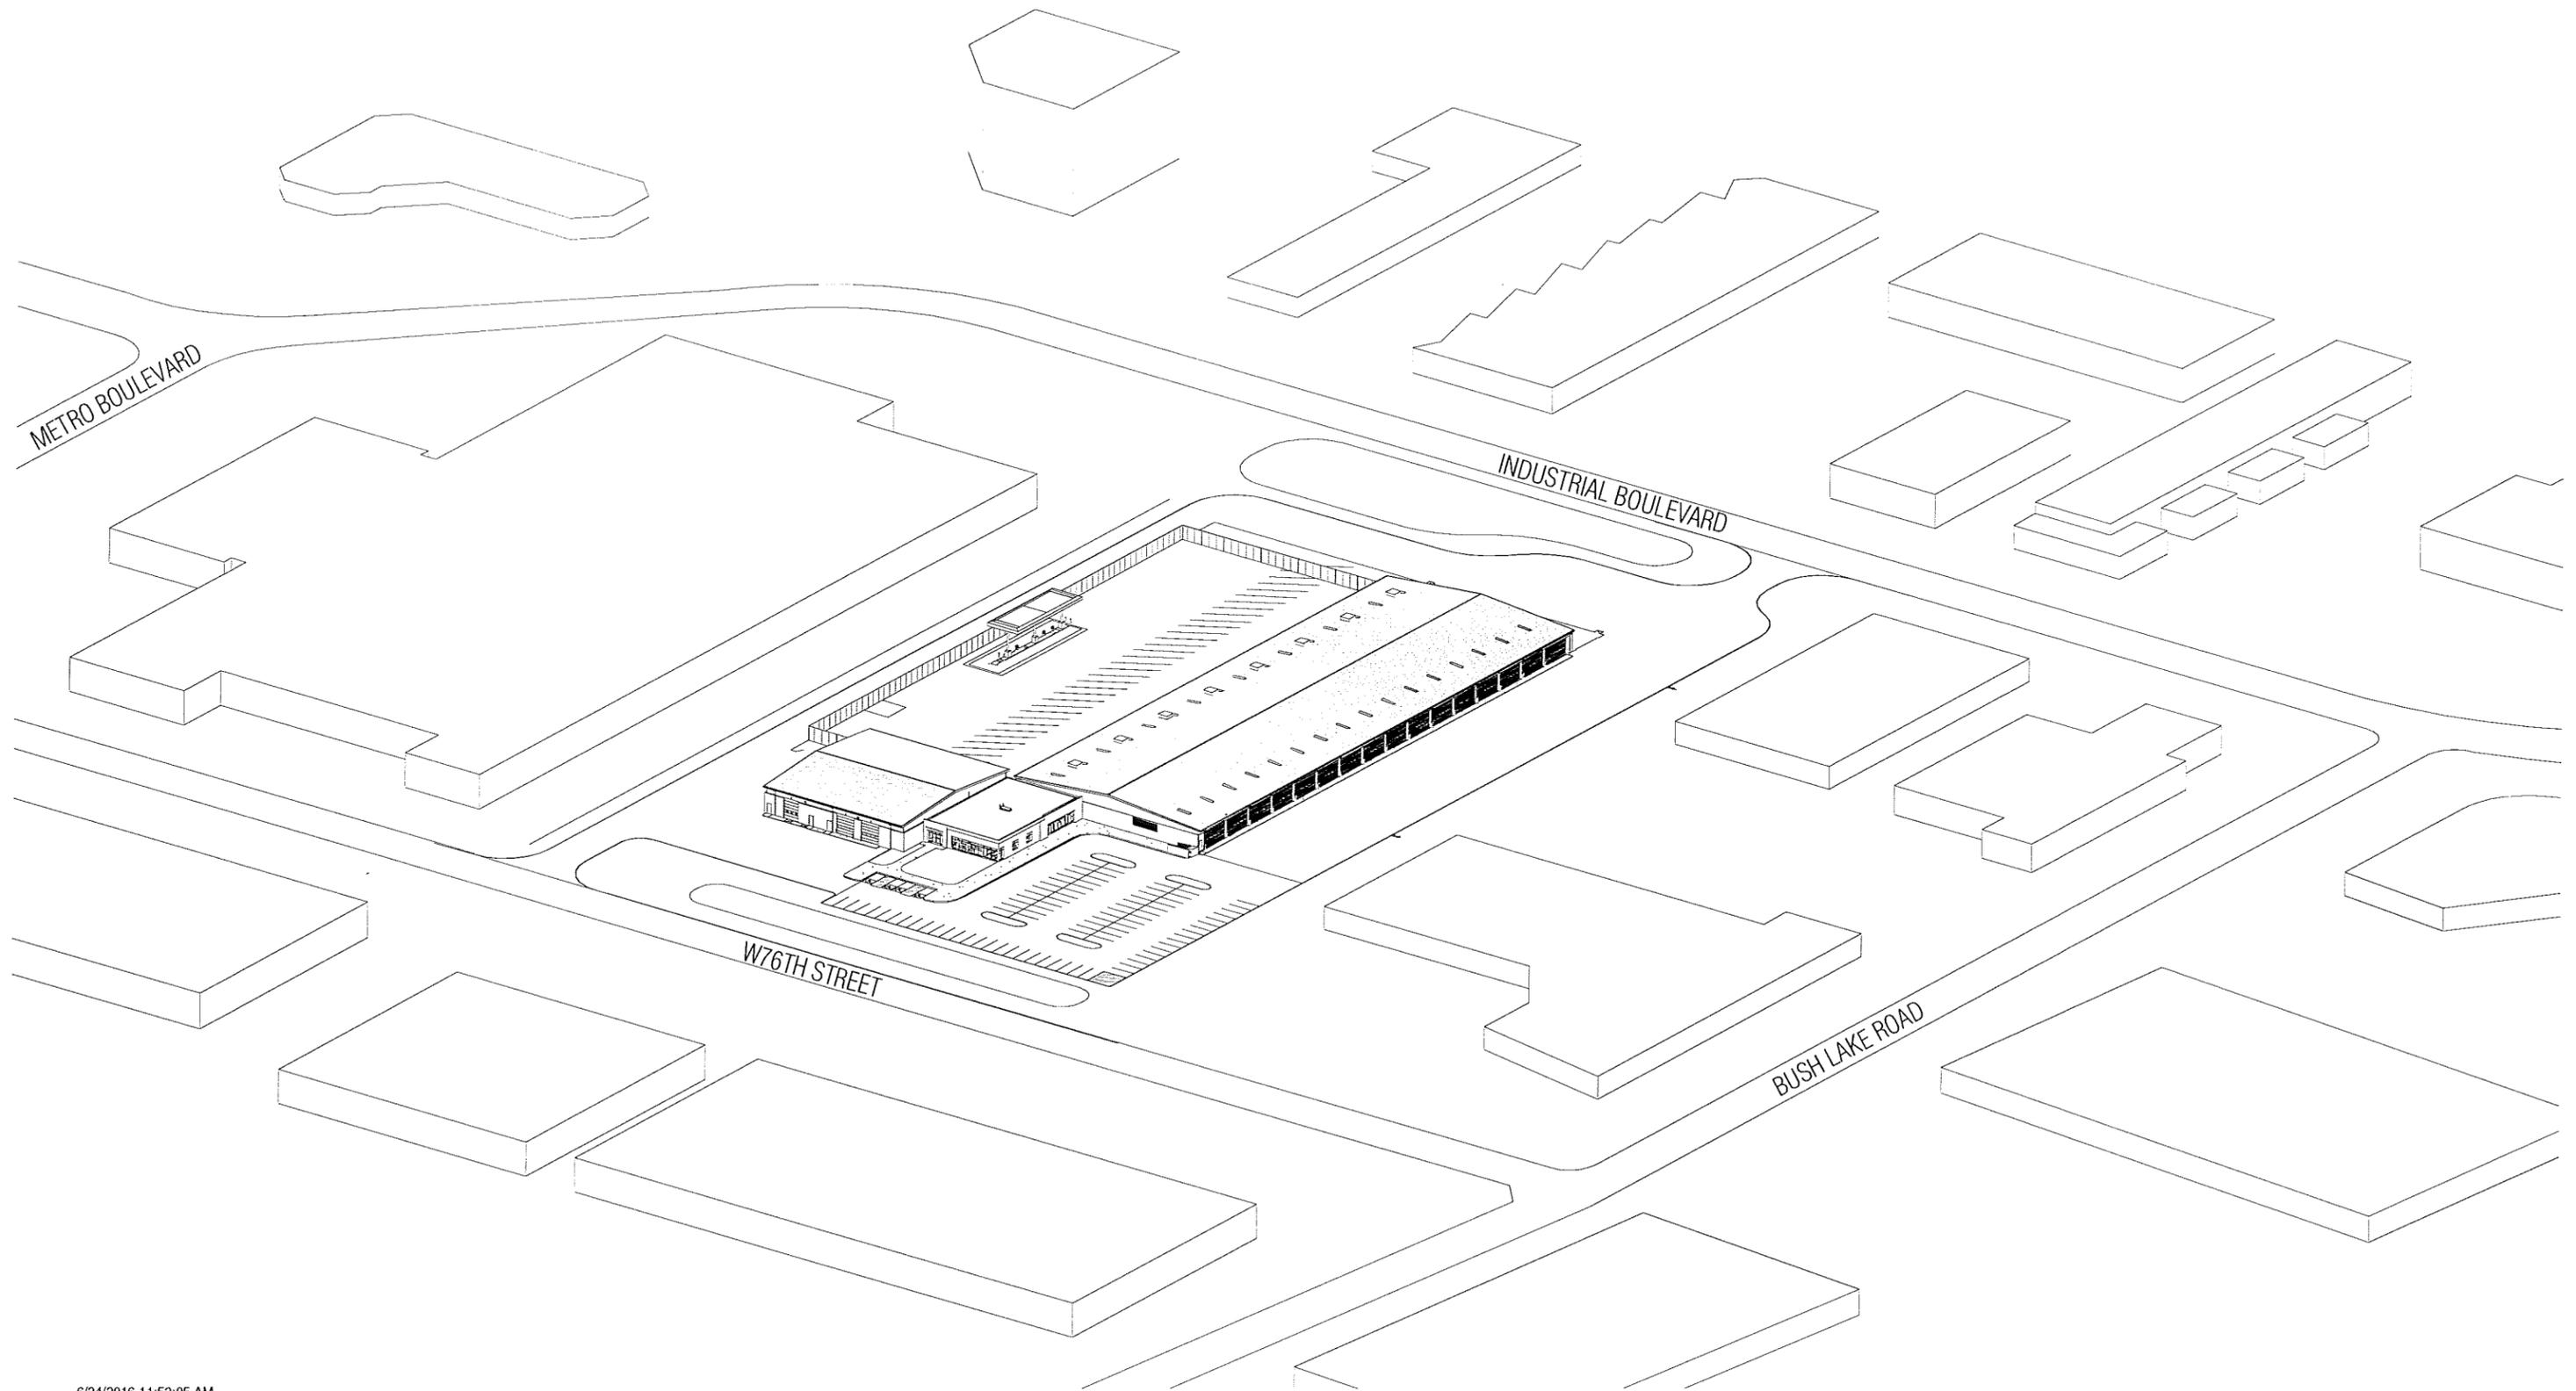




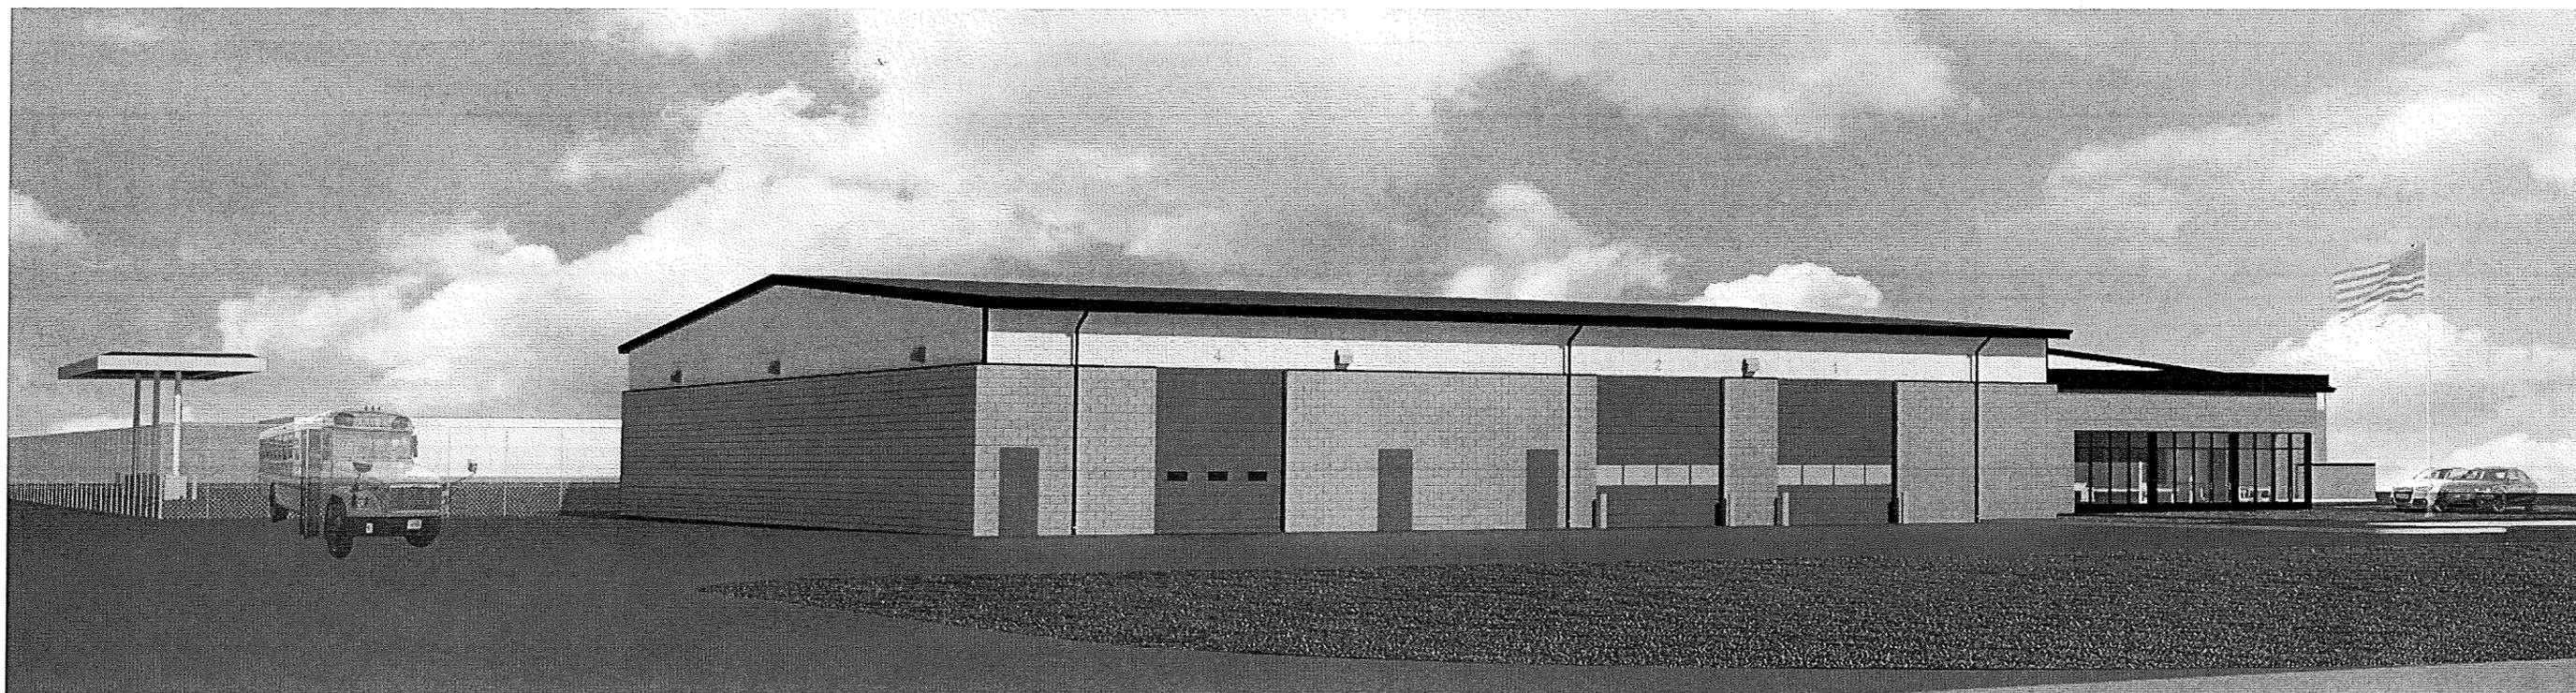

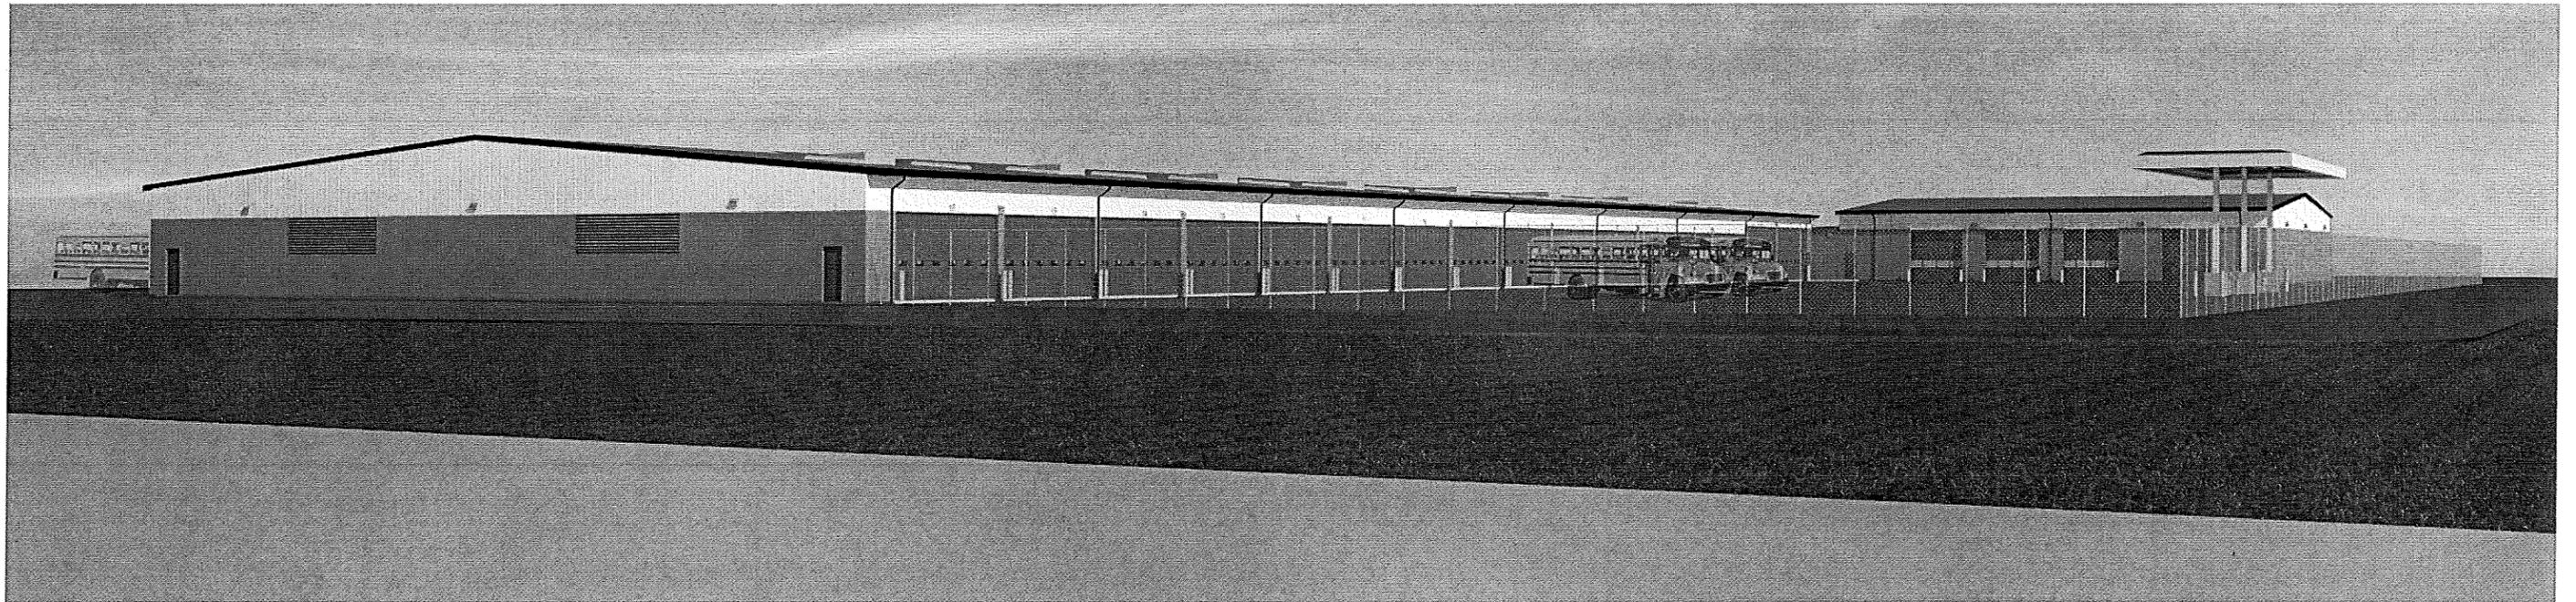

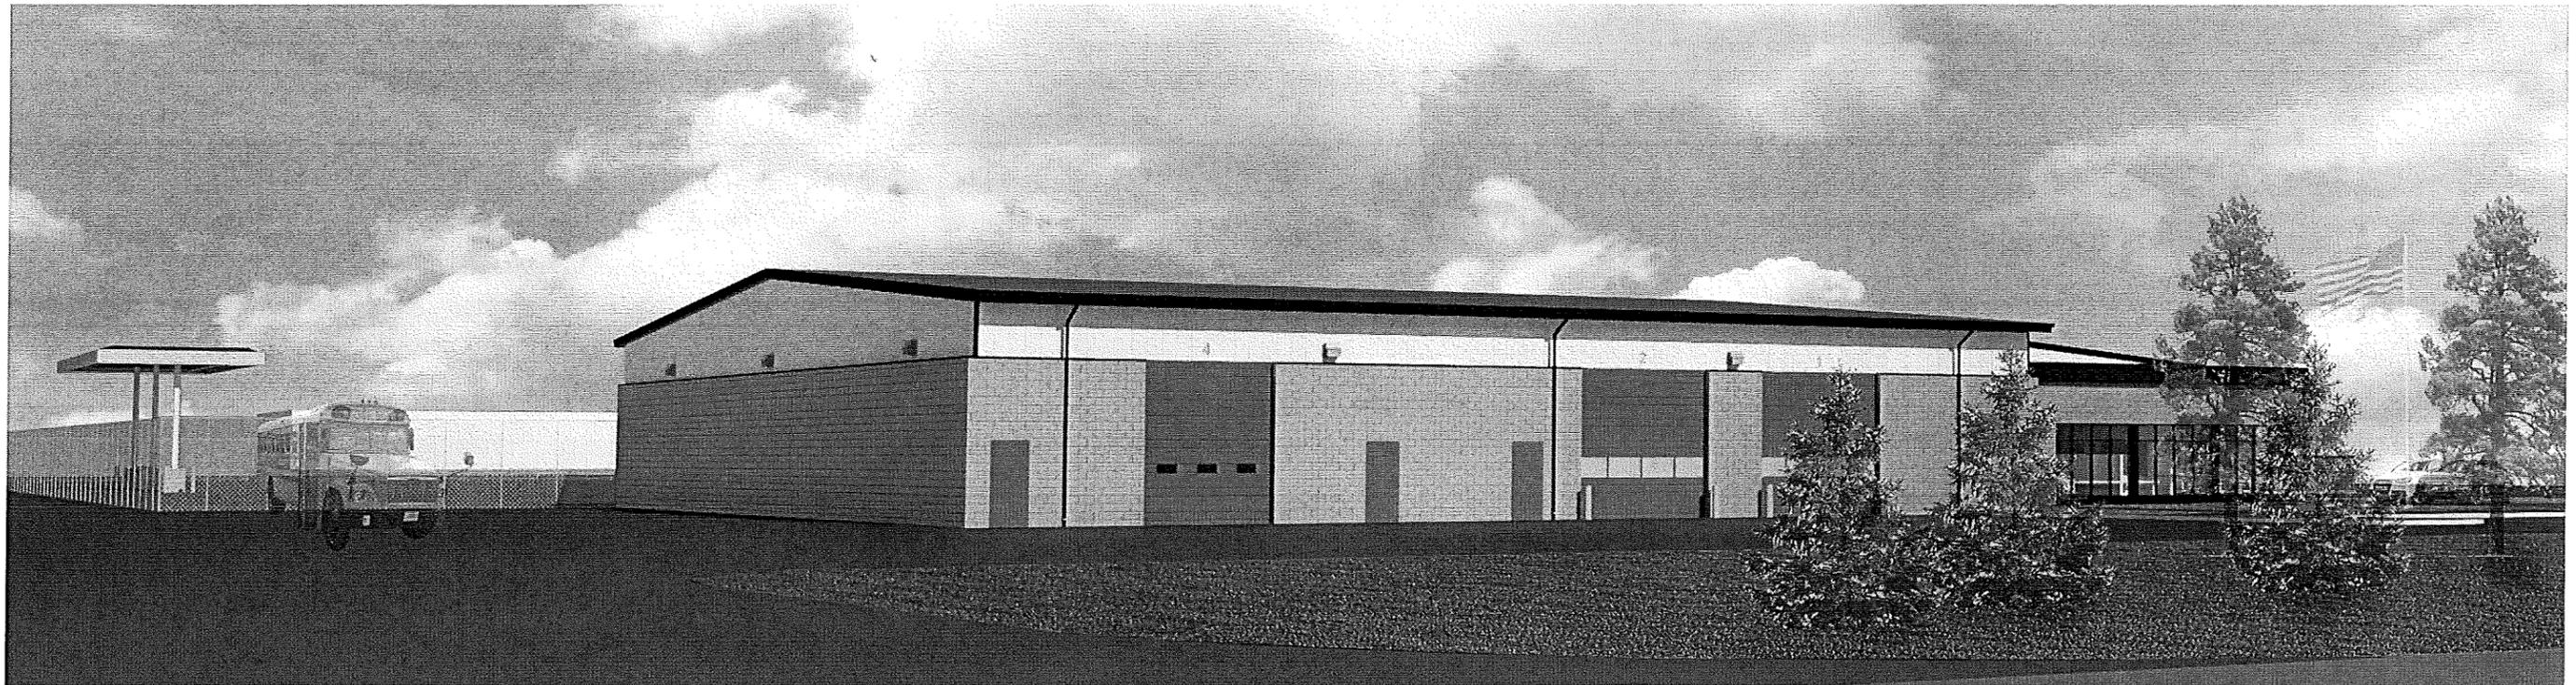

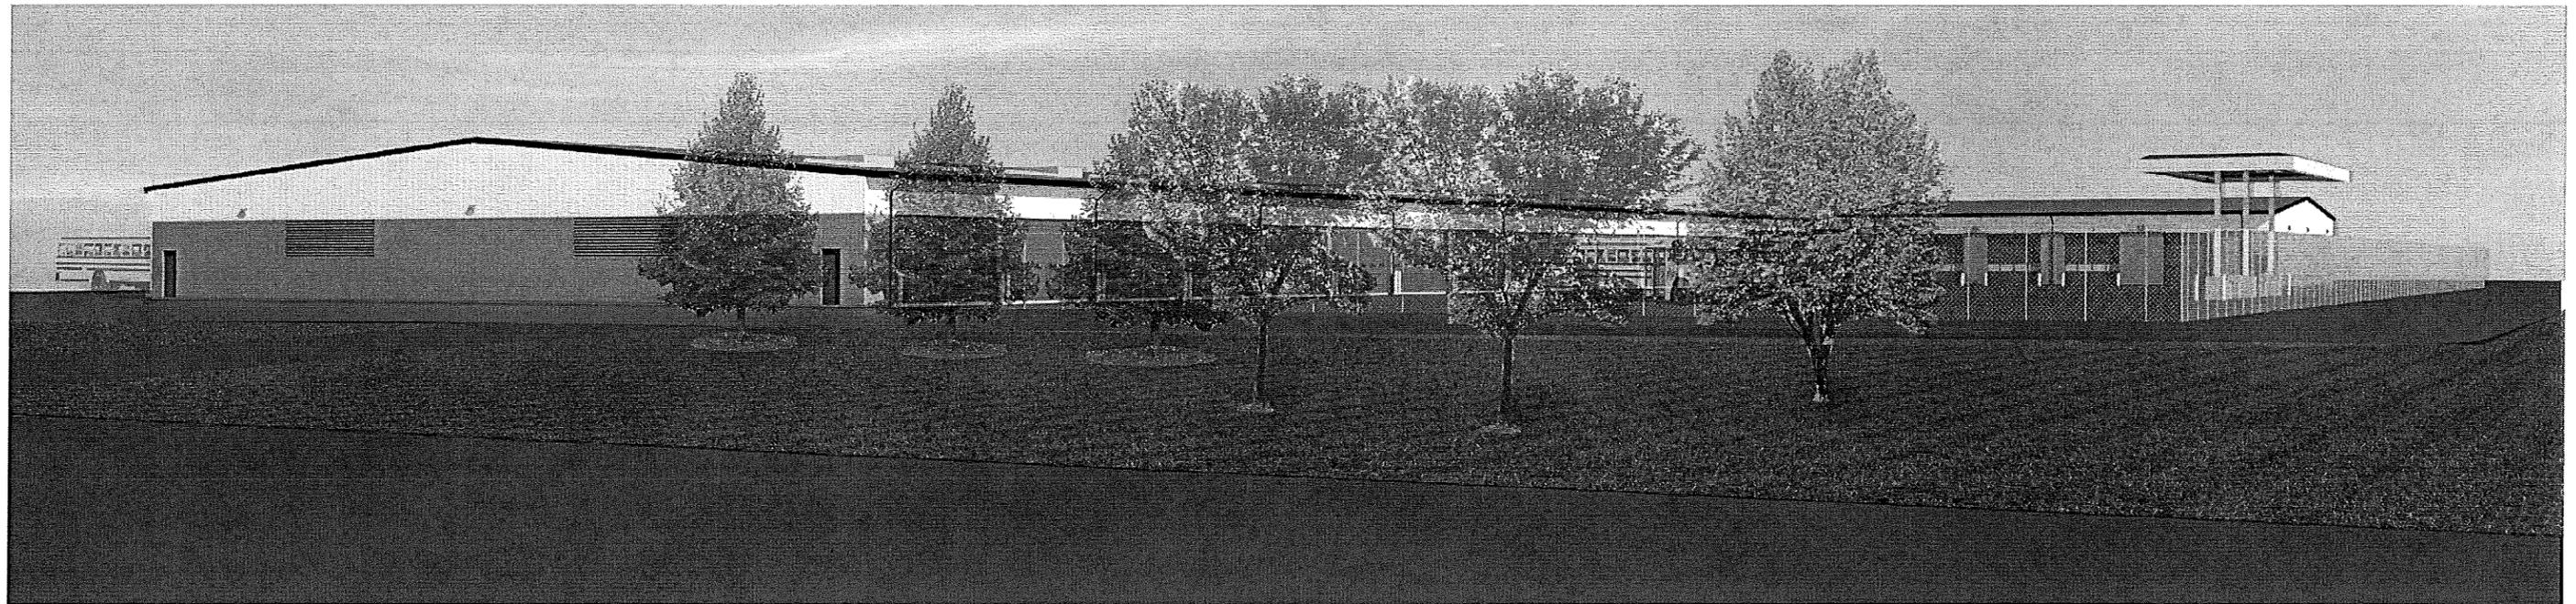

# TRANSPORTATION CENTER

INDEPENDENT SCHOOL DISTRICT #273

METAL PANEL 1  
(ENTRY)  
FIRESTONE  
UNA-CLAD #UC-500  
"EXTRA DARK BRONZE"

METAL PANEL 2  
(GARAGE / MAINT. BLDG)  
FIRESTONE  
UNA CLAD #UC-750  
"STONE WHITE"

METAL PANEL 3  
(STANDING SEAM ROOF)  
FIRESTONE  
UNA-CLAD #UC-4  
"CHARCOAL GREY"

BURNISHED BLOCK  
ANCHOR BLOCK  
"GRAY SPICE"

OVERHEAD DOORS  
OVERHEAD DOOR COMPANY  
"GRAY"