



**LEGEND**

- |  |   |   |
|--|---|---|
|  - 6-FOOT WIDE CONCRETE BOULEVARD/WALK (1 FOOT CONCRETE BOULEVARD WITH 5-FOOT SIDEWALK) |  - 29-FOOT WIDE STREET (2-14 FOOT VEHICLE/BIKE LANES WITH 0.5 FOOT WIDE CURB ON EACH SIDE) |   |
| ① - EDGE OF EXISTING STREET PAVEMENT   | ⑤ - EXISTING SHRUBS/BUSHES  | ⑨ - EXISTING RETAINING WALL/PAVER BLOCK |
| ② - NORTH EDGE OF PROPOSED SIDEWALK  | ⑥ - EXISTING TREE   | ⑩ - EXISTING SIGN                       |
| ③ - DISTANCE TO THE NEAREST FOOT BETWEEN EDGE OF EXISTING STREET PAVEMENT AND NORTH EDGE OF PROPOSED SIDEWALK  | ⑦ - EXISTING POWER POLE   | ⑪ - EXISTING TELEPHONE PEDESTAL         |
| ④ - EXISTING RIGHT-OF-WAY LINE   | ⑧ - EXISTING PROPERTY LINE  |   |

\*\* DISCLAIMER: CONSTRUCTION LIMITS ARE NOT SHOWN AND WILL BE MINIMIZED DURING FINAL DESIGN

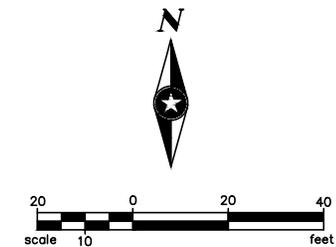


11/13/2013

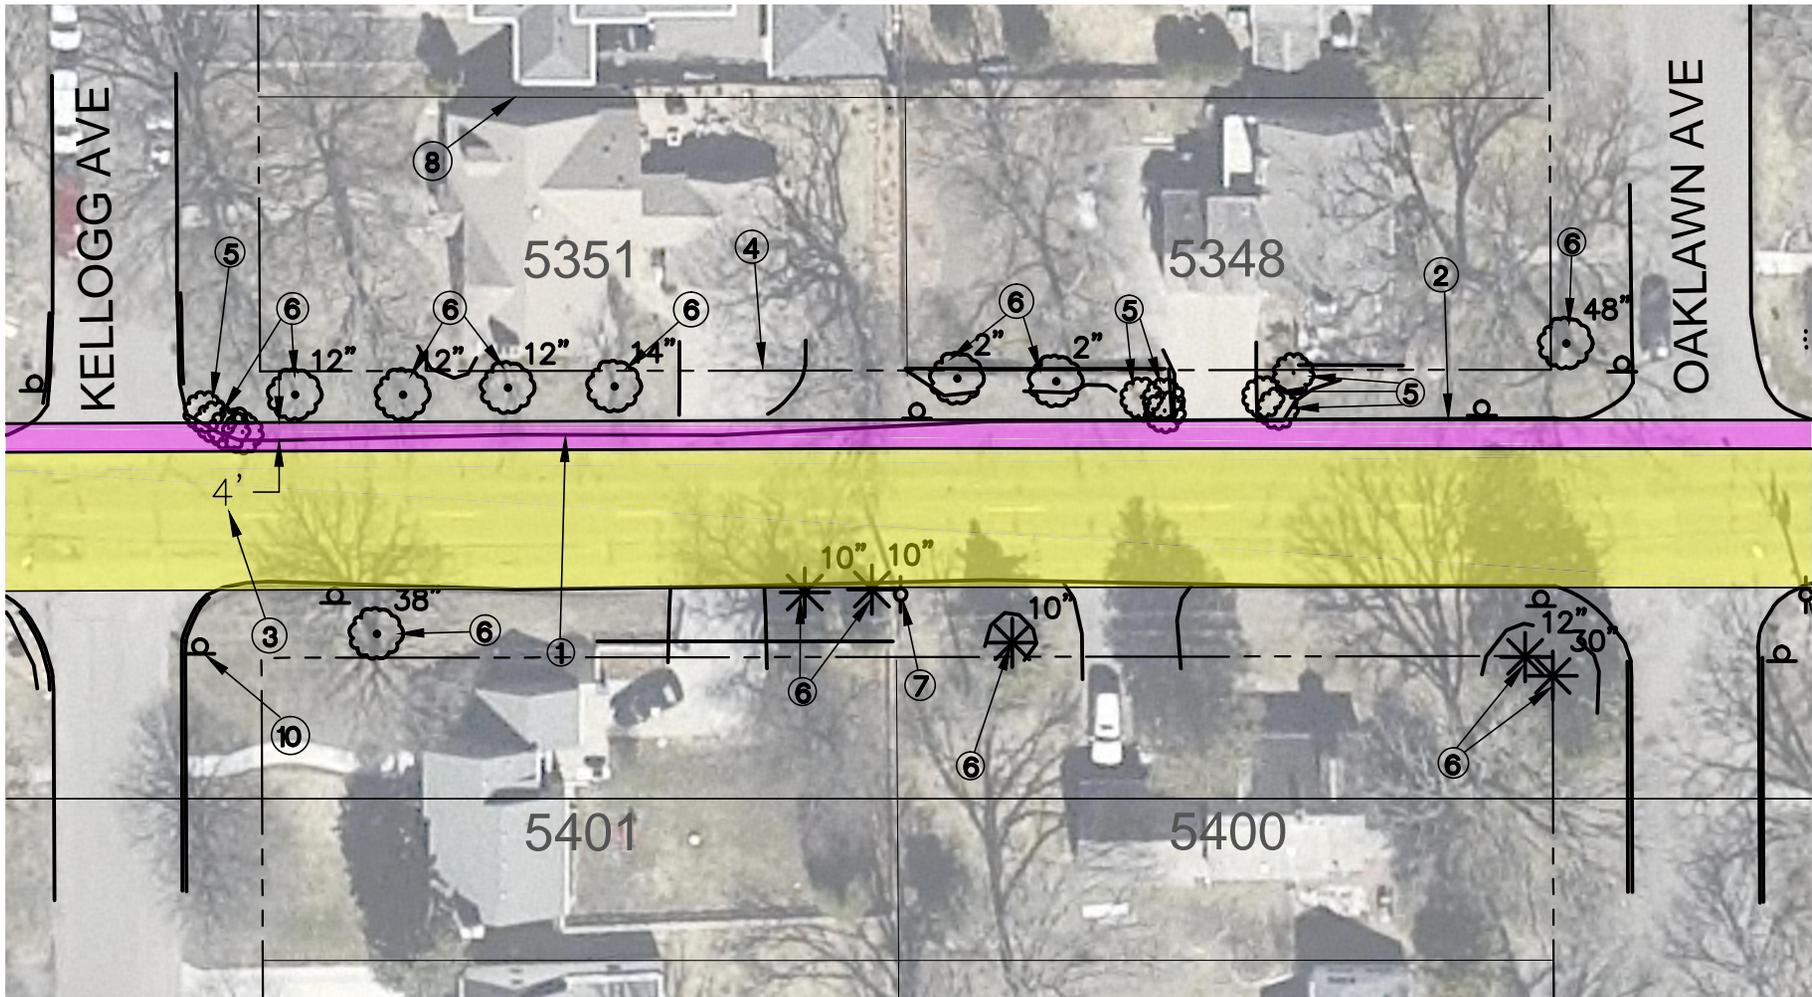


**LEGEND**

- 6-FOOT WIDE CONCRETE BOULEVARD/WALK (1 FOOT CONCRETE BOULEVARD WITH 5-FOOT SIDEWALK)
- 29-FOOT WIDE STREET (2-14 FOOT VEHICLE/BIKE LANES WITH 0.5 FOOT WIDE CURB ON EACH SIDE)
- ① - EDGE OF EXISTING STREET PAVEMENT
- ② - NORTH EDGE OF PROPOSED SIDEWALK
- ③ - DISTANCE TO THE NEAREST FOOT BETWEEN EDGE OF EXISTING STREET PAVEMENT AND NORTH EDGE OF PROPOSED SIDEWALK
- ④ - EXISTING RIGHT-OF-WAY LINE
- ⑤ - EXISTING SHRUBS/BUSHES
- ⑥ - EXISTING TREE
- ⑦ - EXISTING POWER POLE
- ⑧ - EXISTING PROPERTY LINE
- ⑨ - EXISTING RETAINING WALL/PAVER BLOCK
- ⑩ - EXISTING SIGN
- ⑪ - EXISTING TELEPHONE PEDESTAL

\*\* DISCLAIMER: CONSTRUCTION LIMITS ARE NOT SHOWN AND WILL BE MINIMIZED DURING FINAL DESIGN

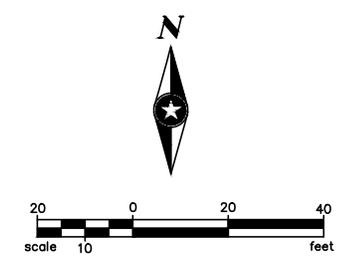

11/13/2013

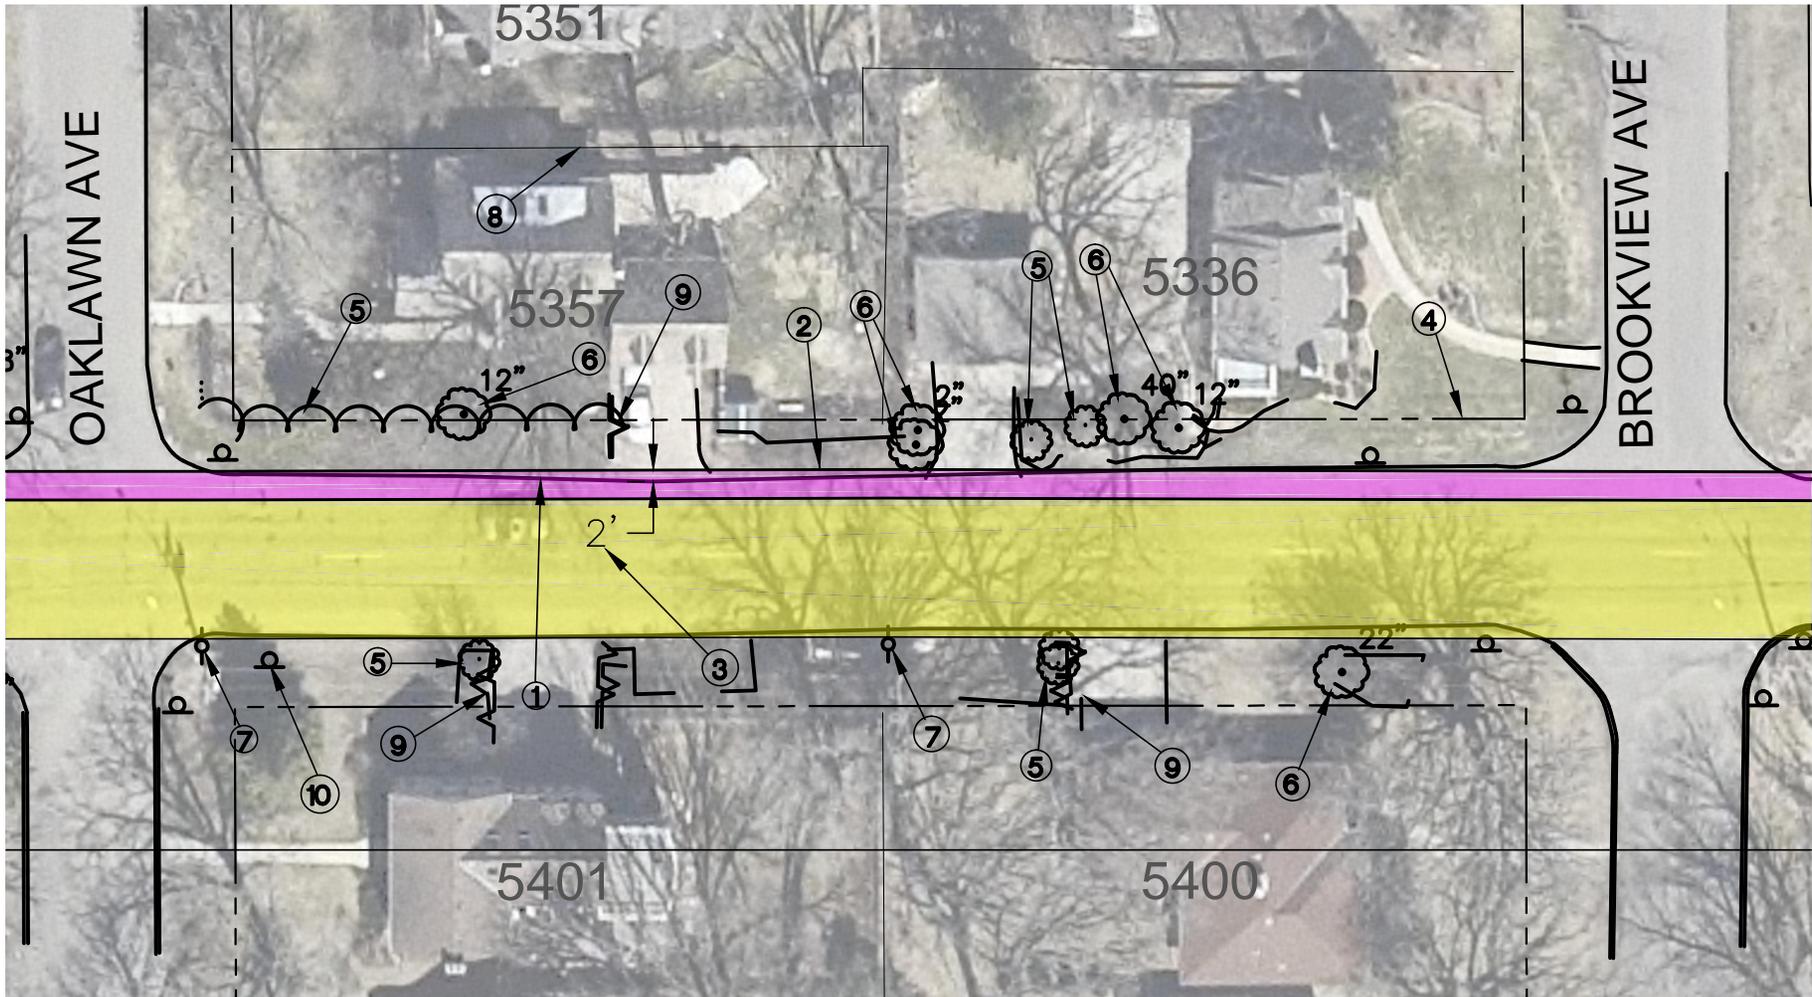


**LEGEND**

- 6-FOOT WIDE CONCRETE BOULEVARD/WALK (1 FOOT CONCRETE BOULEVARD WITH 5-FOOT SIDEWALK)
- 29-FOOT WIDE STREET (2-14 FOOT VEHICLE/BIKE LANES WITH 0.5 FOOT WIDE CURB ON EACH SIDE)
- ① - EDGE OF EXISTING STREET PAVEMENT
- ② - NORTH EDGE OF PROPOSED SIDEWALK
- ③ - DISTANCE TO THE NEAREST FOOT BETWEEN EDGE OF EXISTING STREET PAVEMENT AND NORTH EDGE OF PROPOSED SIDEWALK
- ④ - EXISTING RIGHT-OF-WAY LINE
- ⑤ - EXISTING SHRUBS/BUSHES
- ⑥ - EXISTING TREE
- ⑦ - EXISTING POWER POLE
- ⑧ - EXISTING PROPERTY LINE
- ⑨ - EXISTING RETAINING WALL/PAVER BLOCK
- ⑩ - EXISTING SIGN
- ⑪ - EXISTING TELEPHONE PEDESTAL

\*\* DISCLAIMER: CONSTRUCTION LIMITS ARE NOT SHOWN AND WILL BE MINIMIZED DURING FINAL DESIGN



11/13/2013

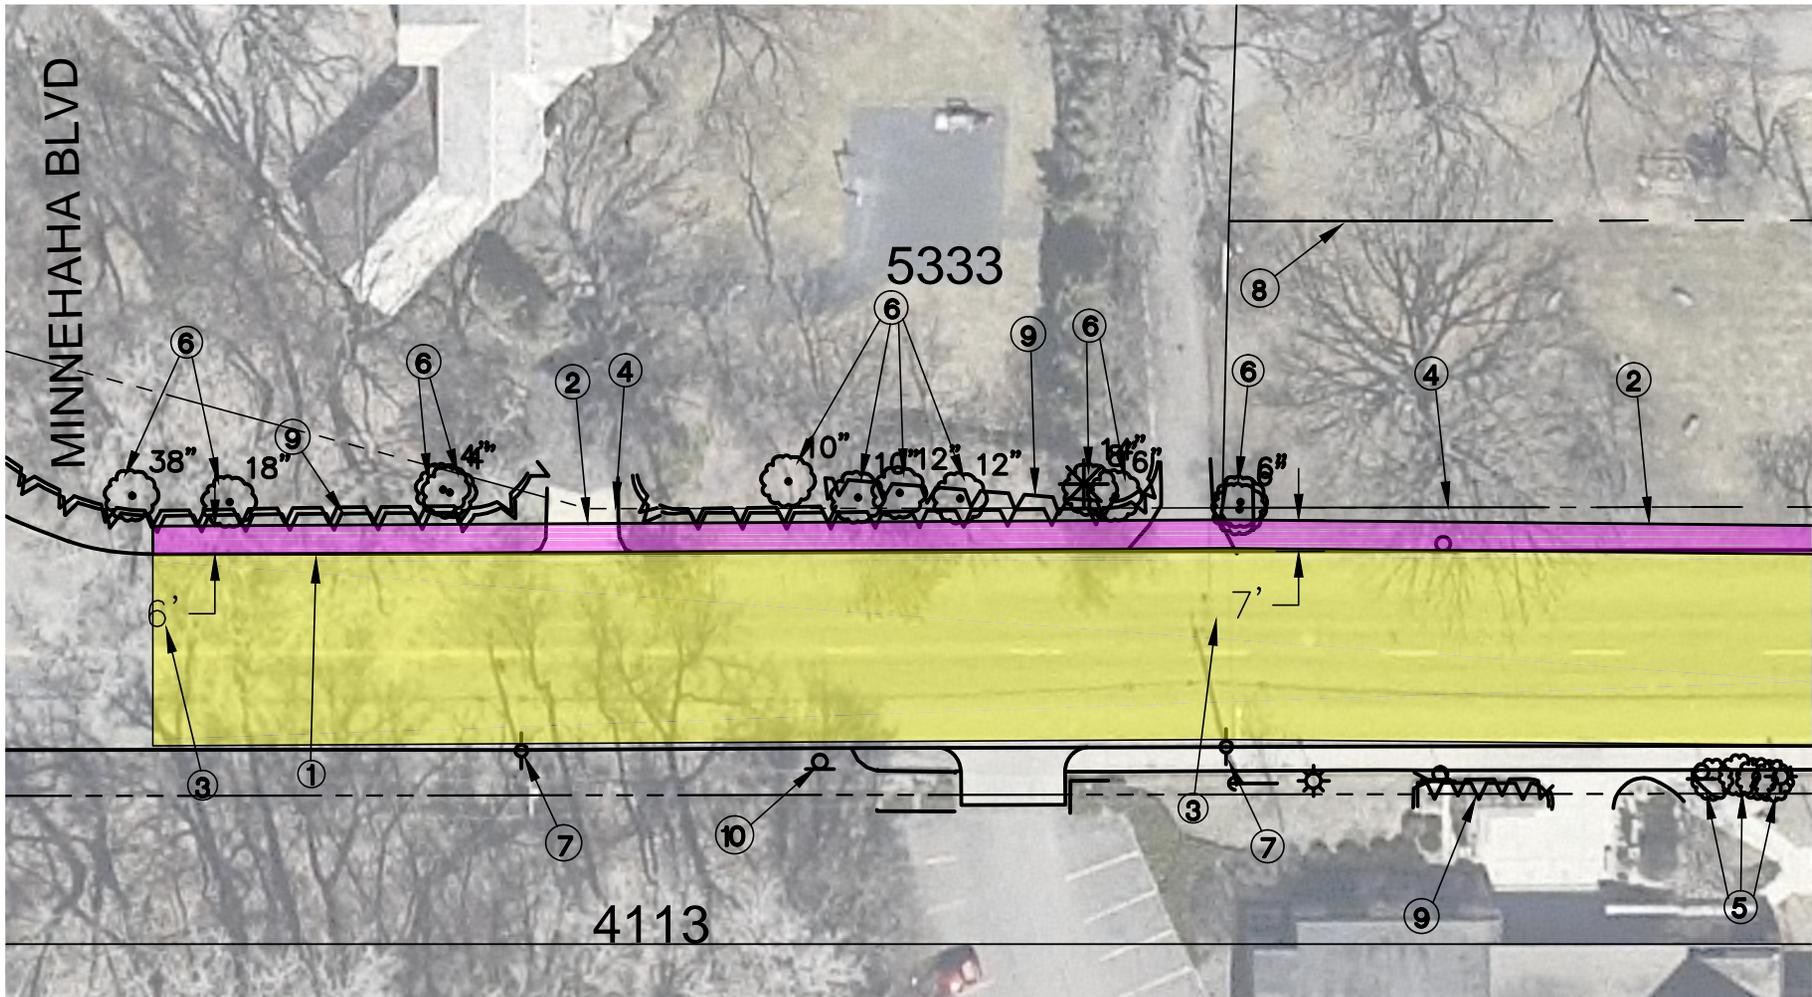

**LEGEND**

 - 6-FOOT WIDE CONCRETE BOULEVARD/WALK (1 FOOT CONCRETE BOULEVARD WITH 5-FOOT SIDEWALK)

 - 40-FOOT WIDE STREET (1-7 FOOT PARKING LANE, 1-14 FOOT , AND 1-18 FOOT VEHICLE/BIKE LANES WITH 0.5 FOOT WIDE CURB ON EACH SIDE)

① - EDGE OF EXISTING STREET PAVEMENT

⑤ - EXISTING SHRUBS/BUSHES

⑨ - EXISTING RETAINING WALL/PAVER BLOCK

② - NORTH EDGE OF PROPOSED SIDEWALK

⑥ - EXISTING TREE

⑩ - EXISTING SIGN

③ - DISTANCE TO THE NEAREST FOOT BETWEEN EDGE OF EXISTING STREET PAVEMENT AND NORTH EDGE OF PROPOSED SIDEWALK

⑦ - EXISTING POWER POLE

⑪ - EXISTING TELEPHONE PEDESTAL


④ - EXISTING RIGHT-OF-WAY LINE

⑧ - EXISTING PROPERTY LINE

\*\* DISCLAIMER: CONSTRUCTION LIMITS ARE NOT SHOWN AND WILL BE MINIMIZED DURING FINAL DESIGN




11/13/2013

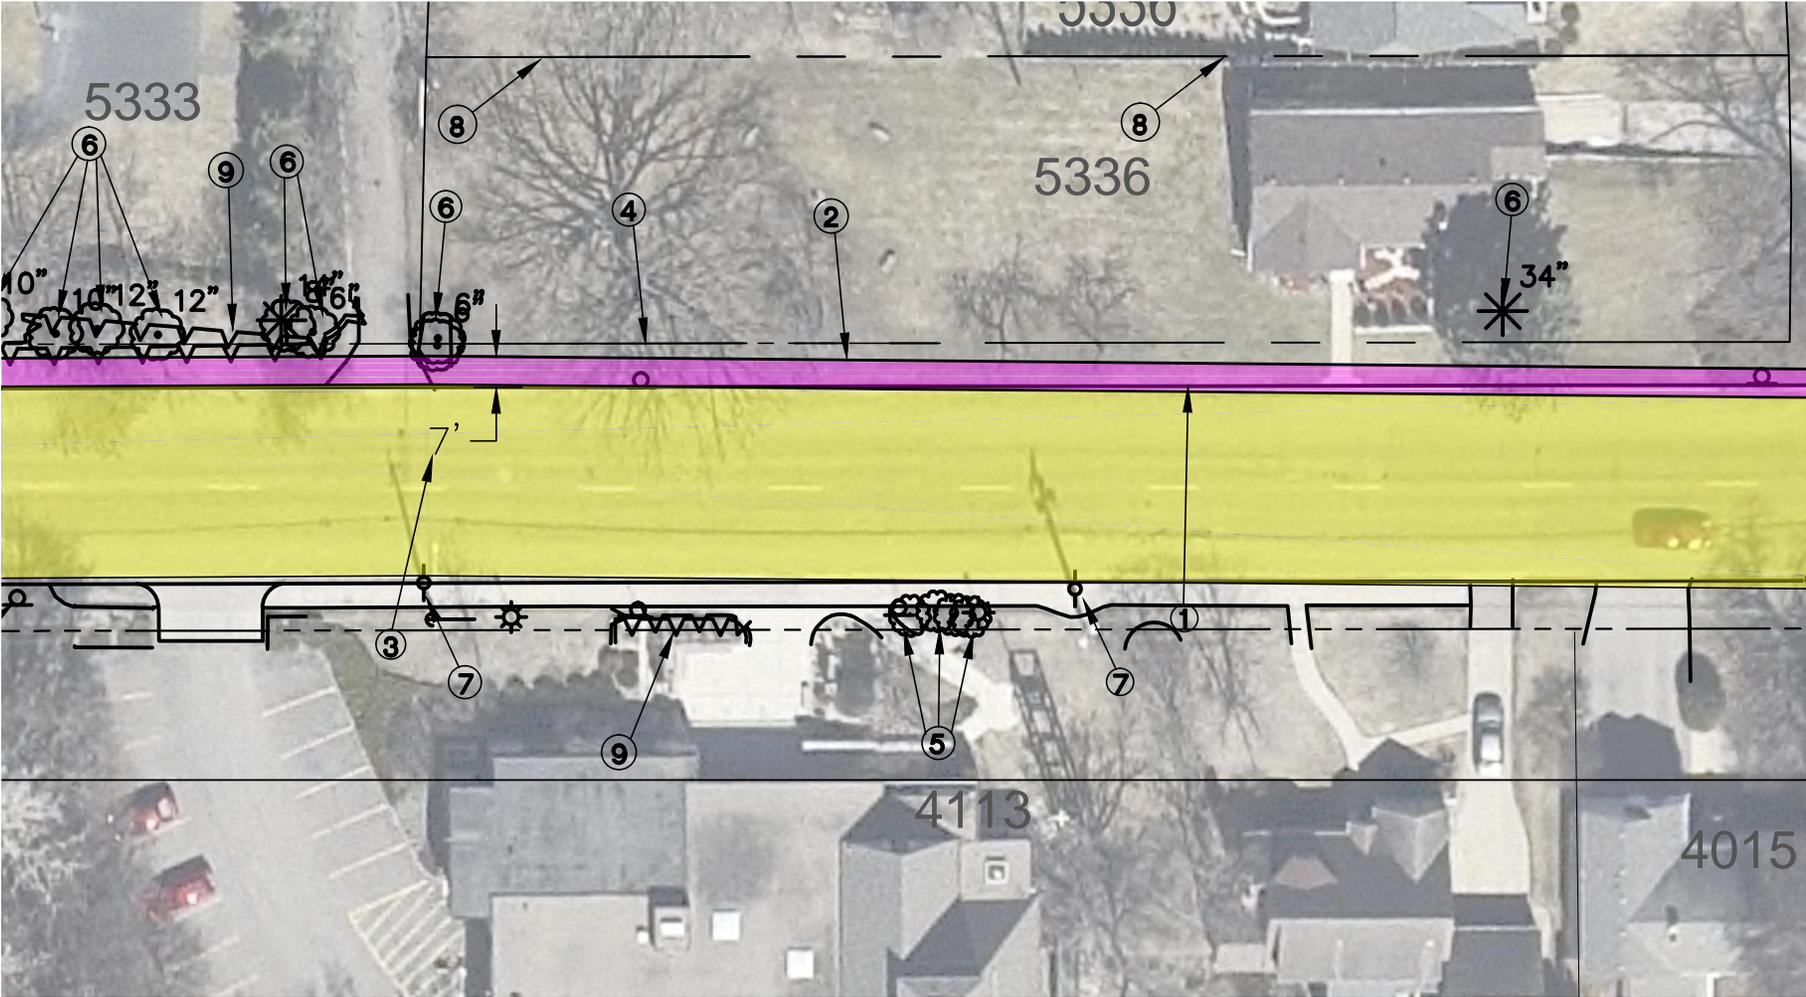


**LEGEND**

-  - 6-FOOT WIDE CONCRETE BOULEVARD/WALK (1 FOOT CONCRETE BOULEVARD WITH 5-FOOT SIDEWALK)
-  - 40-FOOT WIDE STREET (1-7 FOOT PARKING LANE, 1-14 FOOT AND 1-18 FOOT VEHICLE/BIKE LANES WITH 0.5 FOOT WIDE CURB ON EACH SIDE)
- ① - EDGE OF EXISTING STREET PAVEMENT
- ② - NORTH EDGE OF PROPOSED SIDEWALK
- ③ - DISTANCE TO THE NEAREST FOOT BETWEEN EDGE OF EXISTING STREET PAVEMENT AND NORTH EDGE OF PROPOSED SIDEWALK
- ④ - EXISTING RIGHT-OF-WAY LINE
- ⑤ - EXISTING SHRUBS/BUSHES
- ⑥ - EXISTING TREE
- ⑦ - EXISTING POWER POLE
- ⑧ - EXISTING PROPERTY LINE
- ⑨ - EXISTING RETAINING WALL/PAVER BLOCK
- ⑩ - EXISTING SIGN
- ⑪ - EXISTING TELEPHONE PEDESTAL

\*\* DISCLAIMER: CONSTRUCTION LIMITS ARE NOT SHOWN AND WILL BE MINIMIZED DURING FINAL DESIGN

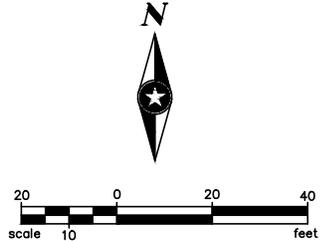


11/13/2013

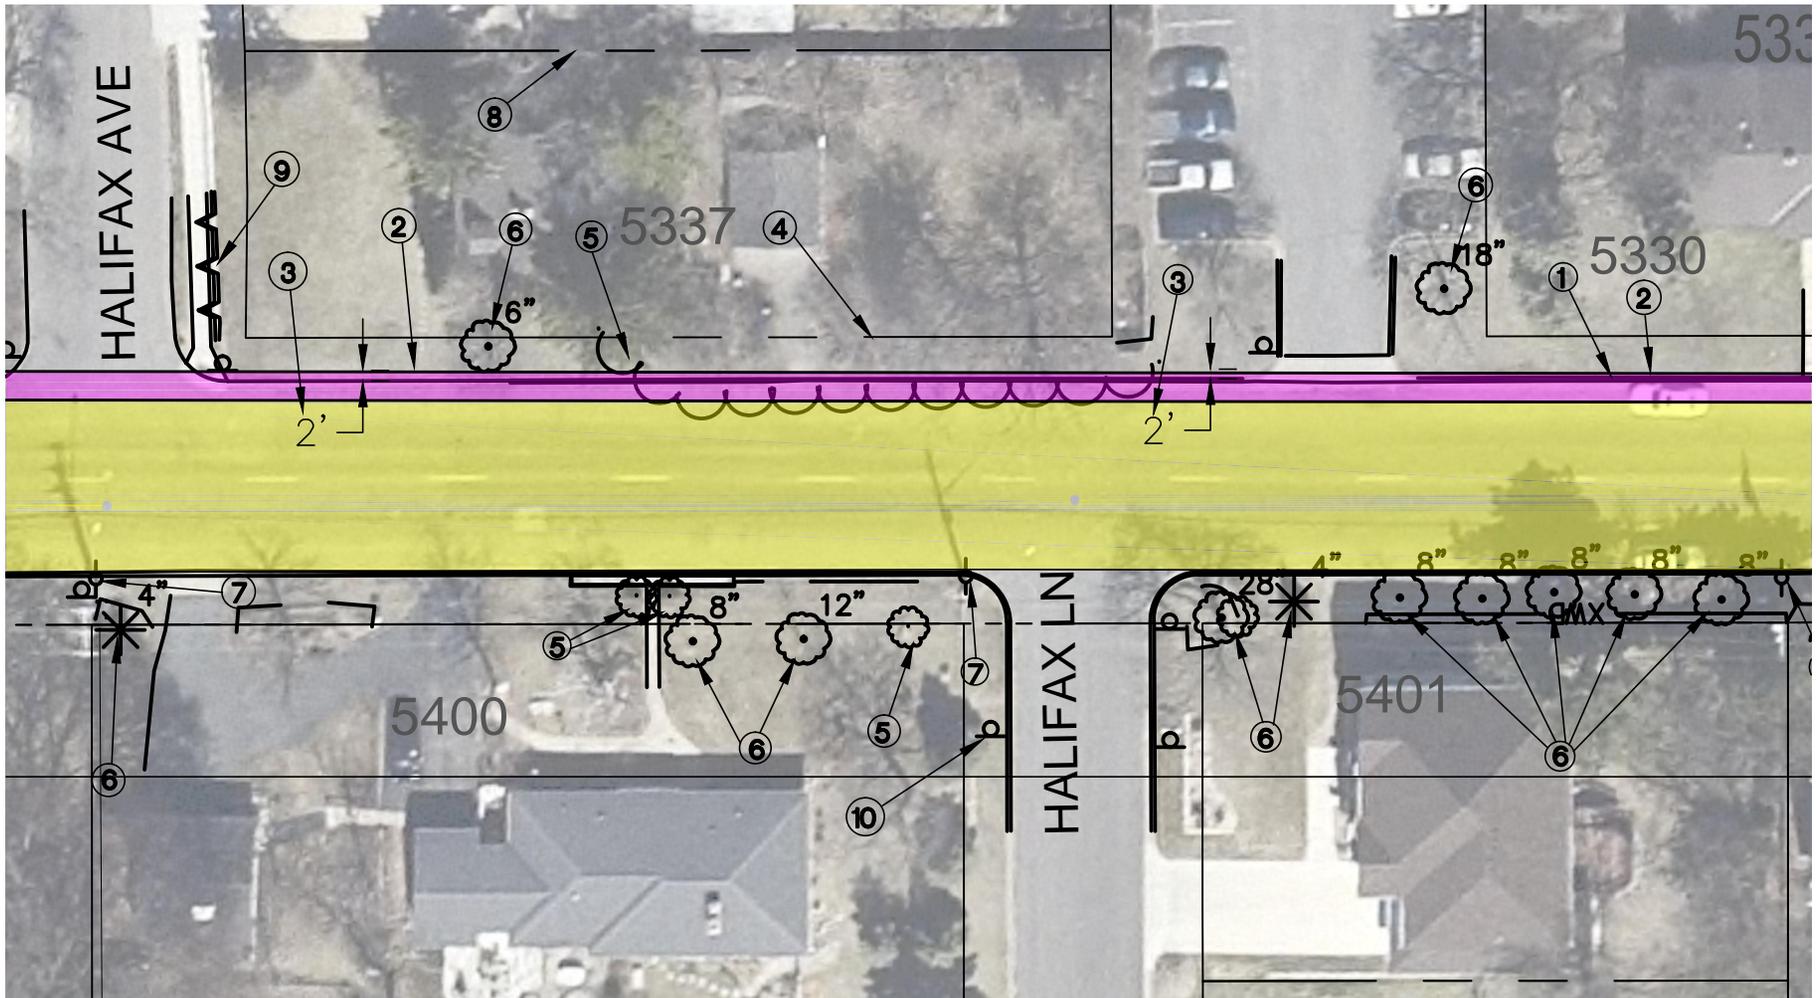


**LEGEND**

- |  |  |   |
|--|--|---|
|  - 6-FOOT WIDE CONCRETE BOULEVARD/WALK (1 FOOT CONCRETE BOULEVARD WITH 5-FOOT SIDEWALK) |  - 36-FOOT WIDE STREET (1-7 FOOT PARKING LANE, 2-14 FOOT VEHICLE/BIKE LANES WITH 0.5 FOOT WIDE CURB ON EACH SIDE) |   |
| ① - EDGE OF EXISTING STREET PAVEMENT   | ⑤ - EXISTING SHRUBS/BUSHES   | ⑨ - EXISTING RETAINING WALL/PAVER BLOCK |
| ② - NORTH EDGE OF PROPOSED SIDEWALK  | ⑥ - EXISTING TREE  | ⑩ - EXISTING SIGN                       |
| ③ - DISTANCE TO THE NEAREST FOOT BETWEEN EDGE OF EXISTING STREET PAVEMENT AND NORTH EDGE OF PROPOSED SIDEWALK  | ⑦ - EXISTING POWER POLE  | ⑪ - EXISTING TELEPHONE PEDESTAL         |
| ④ - EXISTING RIGHT-OF-WAY LINE   | ⑧ - EXISTING PROPERTY LINE   |   |

\*\* DISCLAIMER: CONSTRUCTION LIMITS ARE NOT SHOWN AND WILL BE MINIMIZED DURING FINAL DESIGN

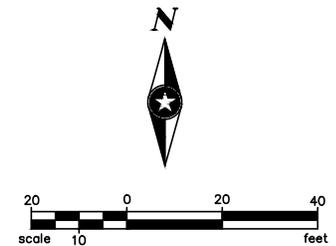

11/13/2013

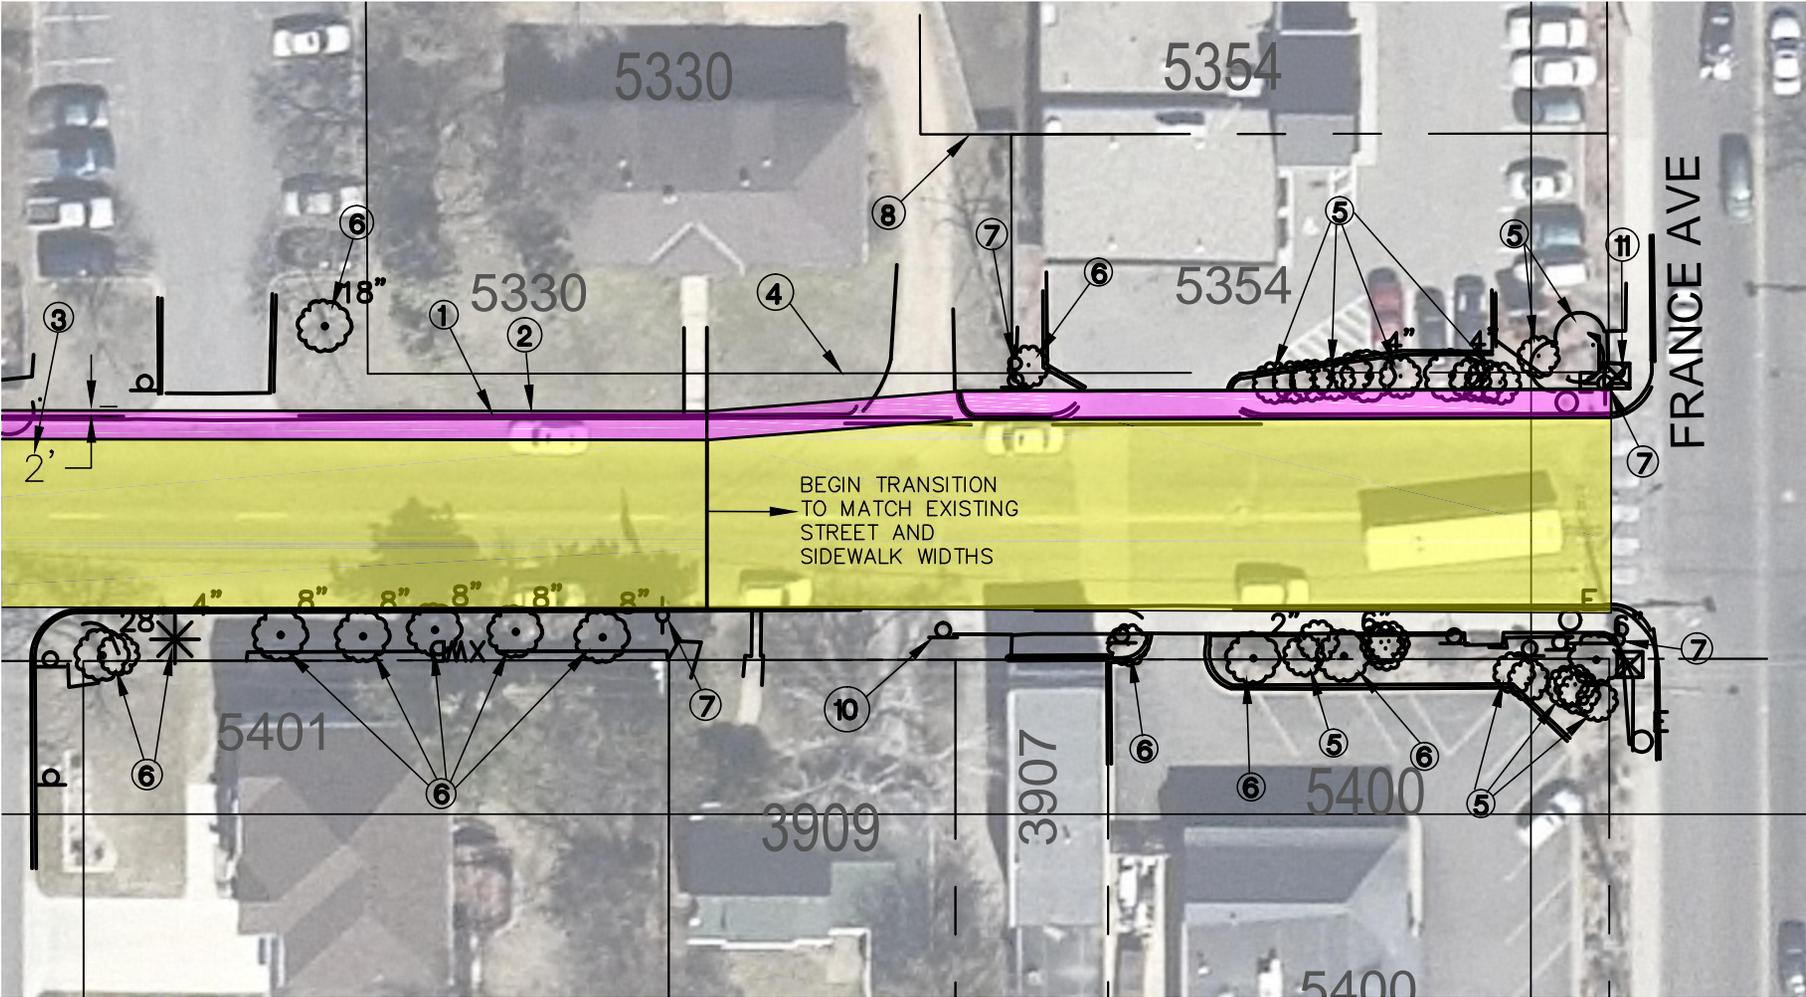

**LEGEND**

 - 6-FOOT WIDE CONCRETE BOULEVARD/WALK (1 FOOT CONCRETE BOULEVARD WITH 5-FOOT SIDEWALK)

 - 36-FOOT WIDE STREET (1-7 FOOT PARKING LANE, 2-14 FOOT VEHICLE/BIKE LANES WITH 0.5 FOOT WIDE CURB ON EACH SIDE)

① - EDGE OF EXISTING STREET PAVEMENT

⑤ - EXISTING SHRUBS/BUSHES

⑨ - EXISTING RETAINING WALL/PAVER BLOCK

② - NORTH EDGE OF PROPOSED SIDEWALK

⑥ - EXISTING TREE

⑩ - EXISTING SIGN

③ - DISTANCE TO THE NEAREST FOOT BETWEEN EDGE OF EXISTING STREET PAVEMENT AND NORTH EDGE OF PROPOSED SIDEWALK


⑦ - EXISTING POWER POLE

⑪ - EXISTING TELEPHONE PEDESTAL

④ - EXISTING RIGHT-OF-WAY LINE

⑧ - EXISTING PROPERTY LINE

\*\* DISCLAIMER: CONSTRUCTION LIMITS ARE NOT SHOWN AND WILL BE MINIMIZED DURING FINAL DESIGN

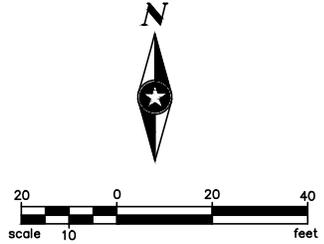

11/13/2013