



Proposed 2 Lane Section with Bike Lanes & Parking (Looking North)

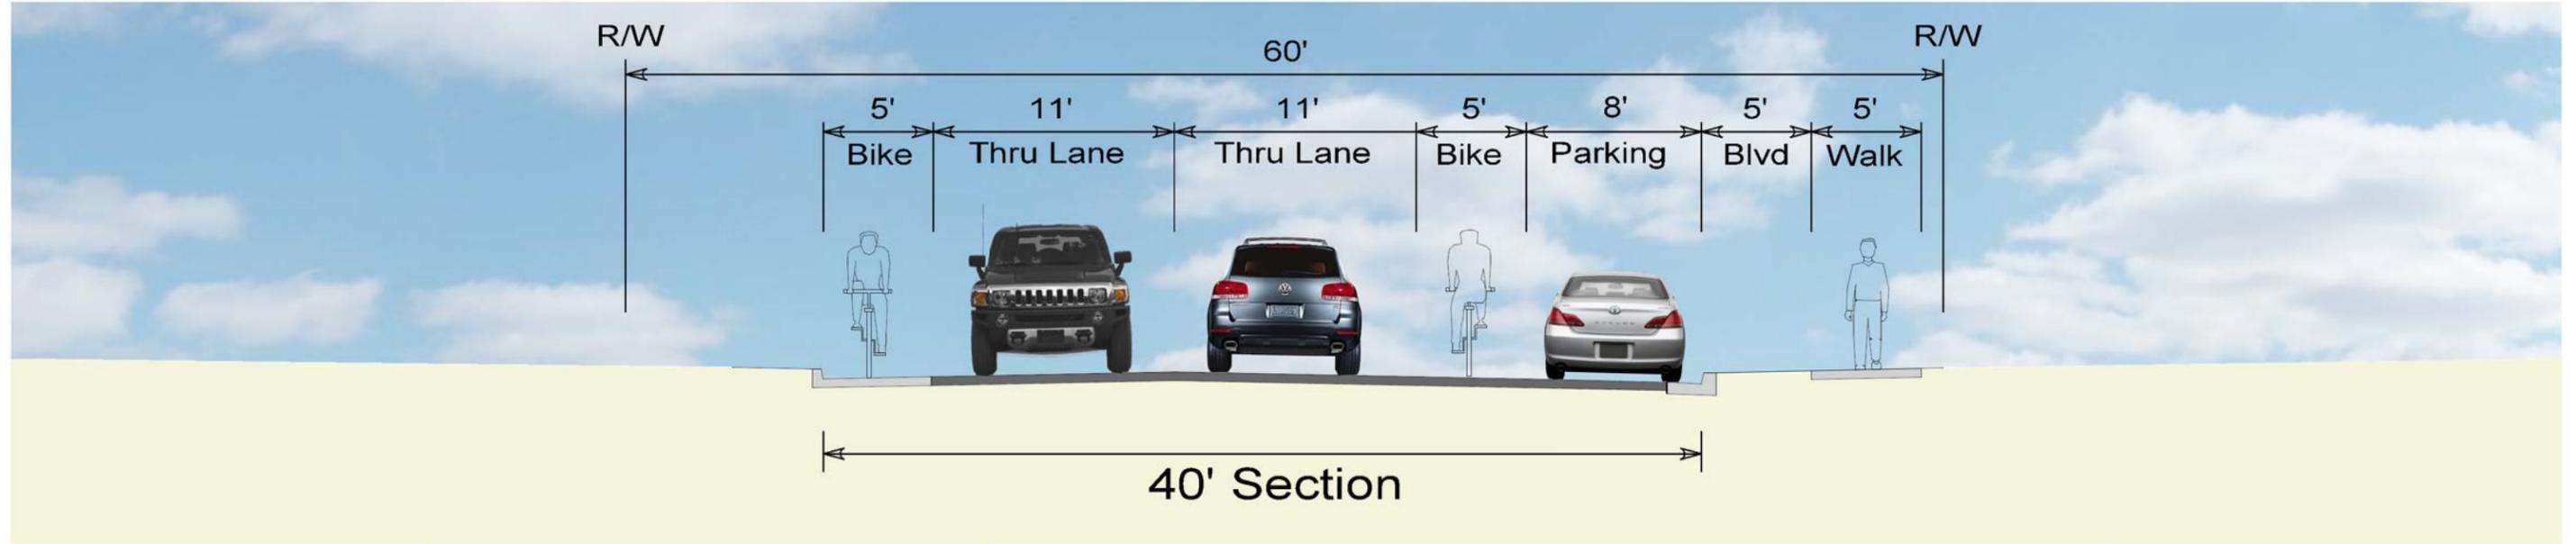

Existing 2 Lane Section with Parking (Looking North)

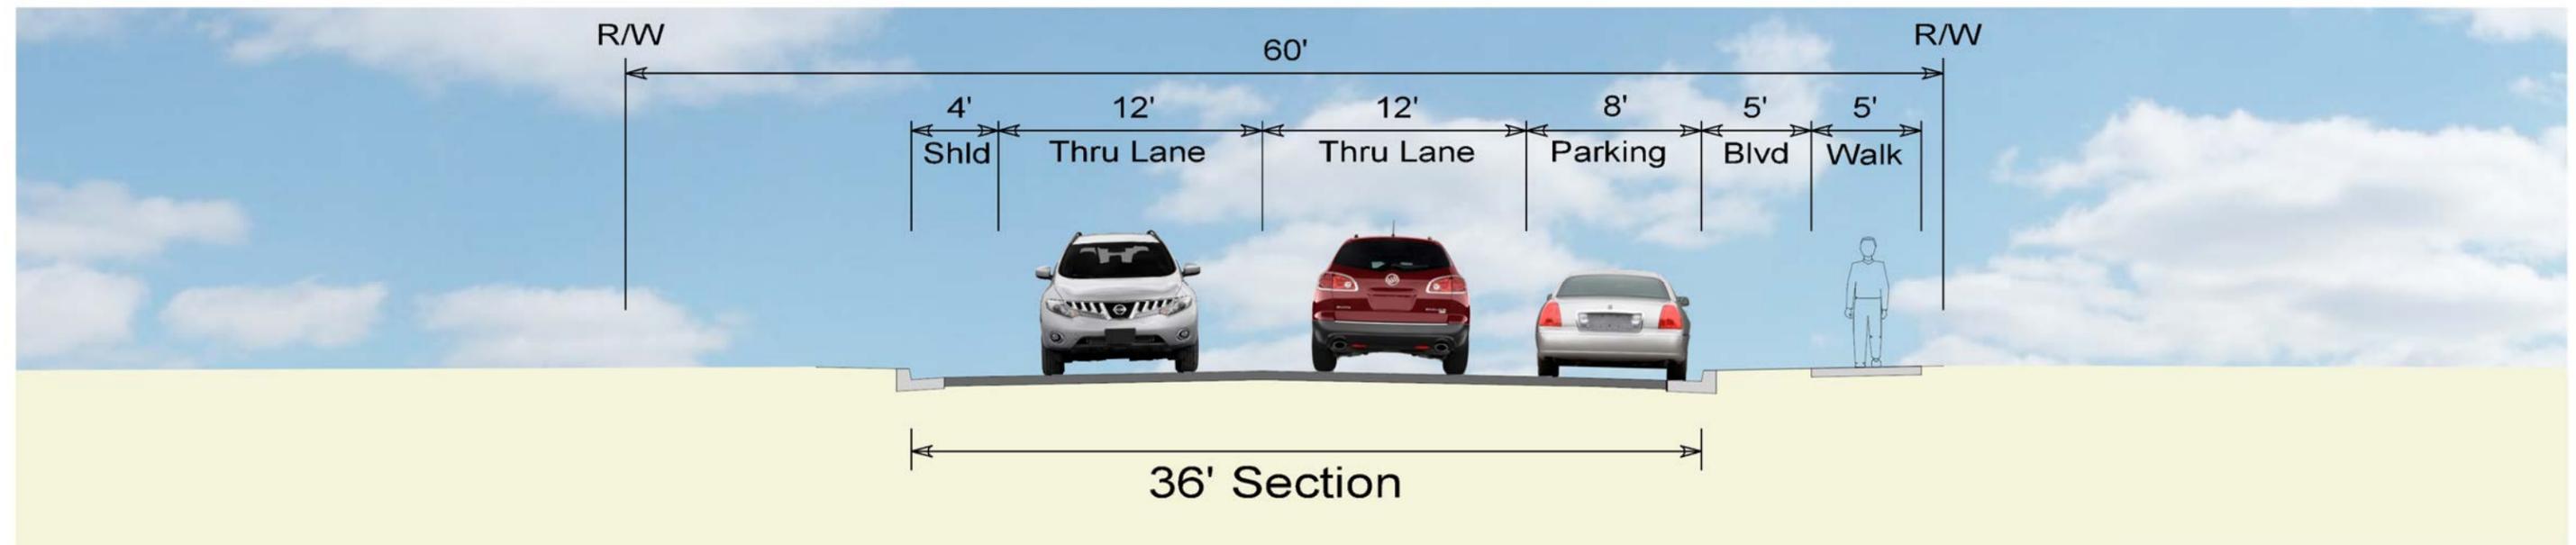

12/22/2011 10:58 AM C:\Users\edina\Documents\Edina\Projects\Tracy Ave\Typical Sections.dgn

